



National Council For Teacher Education

A Statutory Body Of The Government Of India

Details of Infrastructural Facilities available for proposed programme

Area of the land in possession (in sq. mts.) : 3050

Built up area earmarked for the programm (in sq. mts.) : 2500

Whether the building constructed / proposed to be constructed on the same land. : Yes

Date of completion of construction of the building. : 25/08/2009

Name of the competent authority for approval of building plan and issue of completion certificate : Collector Jaipur

Address of the competent authority for approval of building plan and issue of completion certificate : Jaipur Collectorate

Whether Bldg. is disabled -friendly as per the law. : Yes

Total Built up Area (in sq. meter) : 2500

Total Built up Area (in sq.ft.) : 26900


Specification of Rooms and other infrastructural facilities

Description	Room No.	length in meter	Breadth in meter	Carpet area in sq. meter
Class Room	205	9	7.5	67.5
Class Room	208	9	7.5	67.5
Class Room	207	9	7.5	67.5
Class Room	206	9	7.5	67.5
Multipurpose Hall	999	24.76	22.74	563.04
Multipurpose Room	004	9	7.5	67.5
Seminar room / Tutorial room	105	7.45	4.35	32.40


Registrar
Jagan Nath University
Jaipur.

Page No: 8

Certified true copy

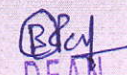
DEAN
FACULTY OF EDUCATION
JAGANNATH UNIVERSITY, JAIPUR

Seminar room / Tutorial room	107	18	7.5	135
Seminar room / Tutorial room	106	7.45	4.35	32.40
Library	998	28.40	24.40	692.96
Principal Room	002	6	4.40	26.40
Administrative Office	101	6.60	4.00	26.40
Store Room	203	1.90	3.85	7.31
Girls Common Room	005	7.45	4.35	32.40
Girls Common Room	006	7.45	4.35	32.40
Boys Common Room	008	7.45	4.35	32.40
Boys Common Room	009	7.45	4.35	32.40
Art & Crafts Room	108	7.45	4.35	32.40
Music Room	109	7.45	4.35	32.40
Socially Useful Productive Work (SUPW) Room	104	6	4.40	26.40
Science Lab1	996	18	7.5	135.00
Science Lab2	997	18	7.5	135.00
Psychology Lab	110	9.0	7.5	67.5
Educational Technology (ET) / ICT Lab	201	6.60	4.0	26.40
Workshop	103	9	7.5	67.5
Any other Room / Hall	007	9.0	7.5	67.5
Toilets (Male)	111	5	4.8	24.0
Sports Store	209	9	7.5	67.5

Jagan Nath
 Registrar
 Jagan Nath University
 Jaipur

Page No: 9

Certified true copy

B. K. J.
 DEAN

FACULTY OF EDUCATION
 JAGANNATH UNIVERSITY, JAIPUR

Room				
Any other Room / Hall	204	6	4.40	26.40
Any other Room / Hall	102	1.90	3.85	7.31
Any other Room / Hall	001	6.80	6.40	43.52
Any other Room / Hall	202	1.90	3.85	7.31
Any other Room / Hall	010	9	7.5	67.5
Any other Room / Hall	117	9.0	7.5	67.5
Toilets (Male)	013	5	3.90	19.5
Toilets (Male)	011	5	4.8	24.0
Toilets (Male)	210	4	4.8	24.0
Toilets (Female)	012	4.40	4.0	17.6
Toilets (Female)	014	4.5	3.90	17.55
Toilets (Female)	211	4.40	4.0	17.6
Toilets (Female)	112	4.40	4.0	17.6

J. Nayak
Registrar
Jagan Nath University
Jaipur


Certified true copy

B. P. Singh

DEAN

FACULTY OF EDUCATION
JAGANNATH UNIVERSITY, JAIPUR

Contact Us
cmssupport@icicibank.com

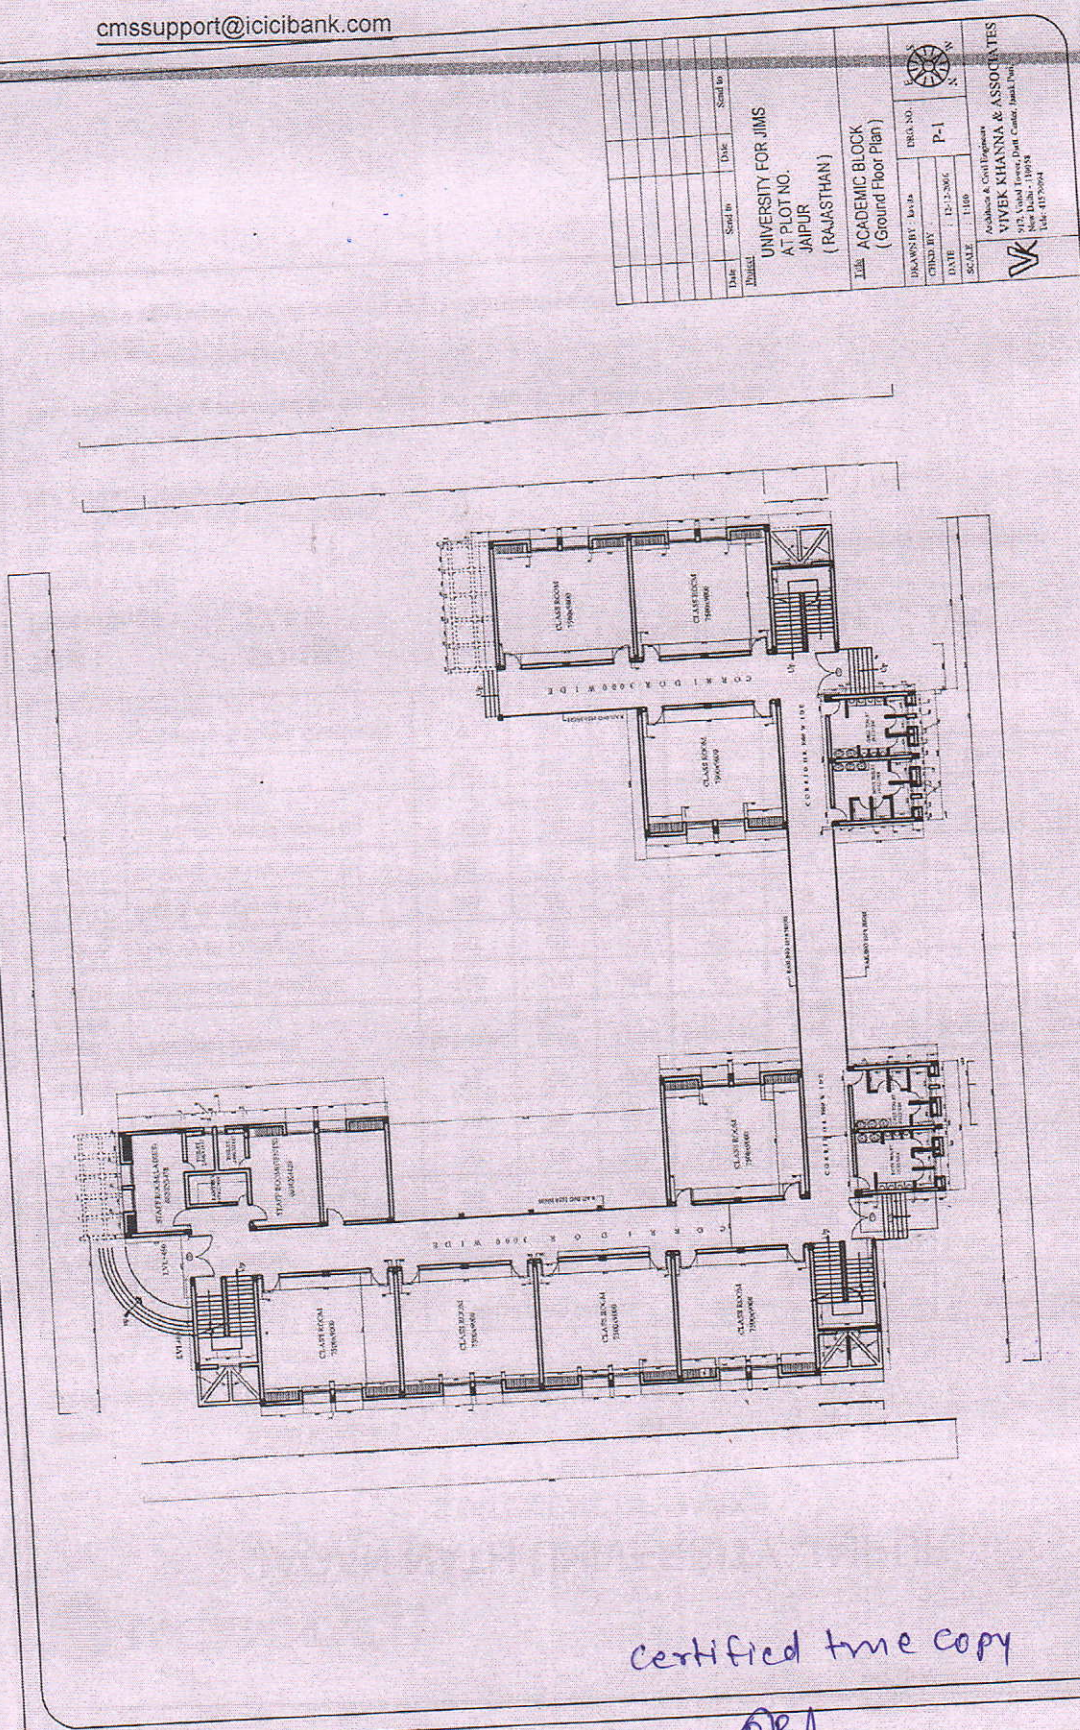

Date	Scale	Drawn By	Checked By	Date	Scale

UNIVERSITY FOR JIMS
AT PLOT NO. JAIPIUR (RAJASTHAN)

ACADEMIC BLOCK
(Ground Floor Plan)


DRWS BY: [Name]
CHKD BY: [Name]
DATE: 12-12-2005
SCALE: 1:100

PRG. NO. P-1


VIVEK KHANNA & ASSOCIATES
Architects & Civil Engineers
VIVEK KHANNA & ASSOCIATES
1/2, Main Road, Park, Canteen, Jaipur, India
Tel: 4187994

(Ground Floor Plan)

Certified true copy

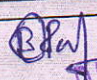
DEAN
FACULTY OF EDUCATION
JAGANNATH UNIVERSITY, JAIPUR

Handwritten scribbles at the top of the page.

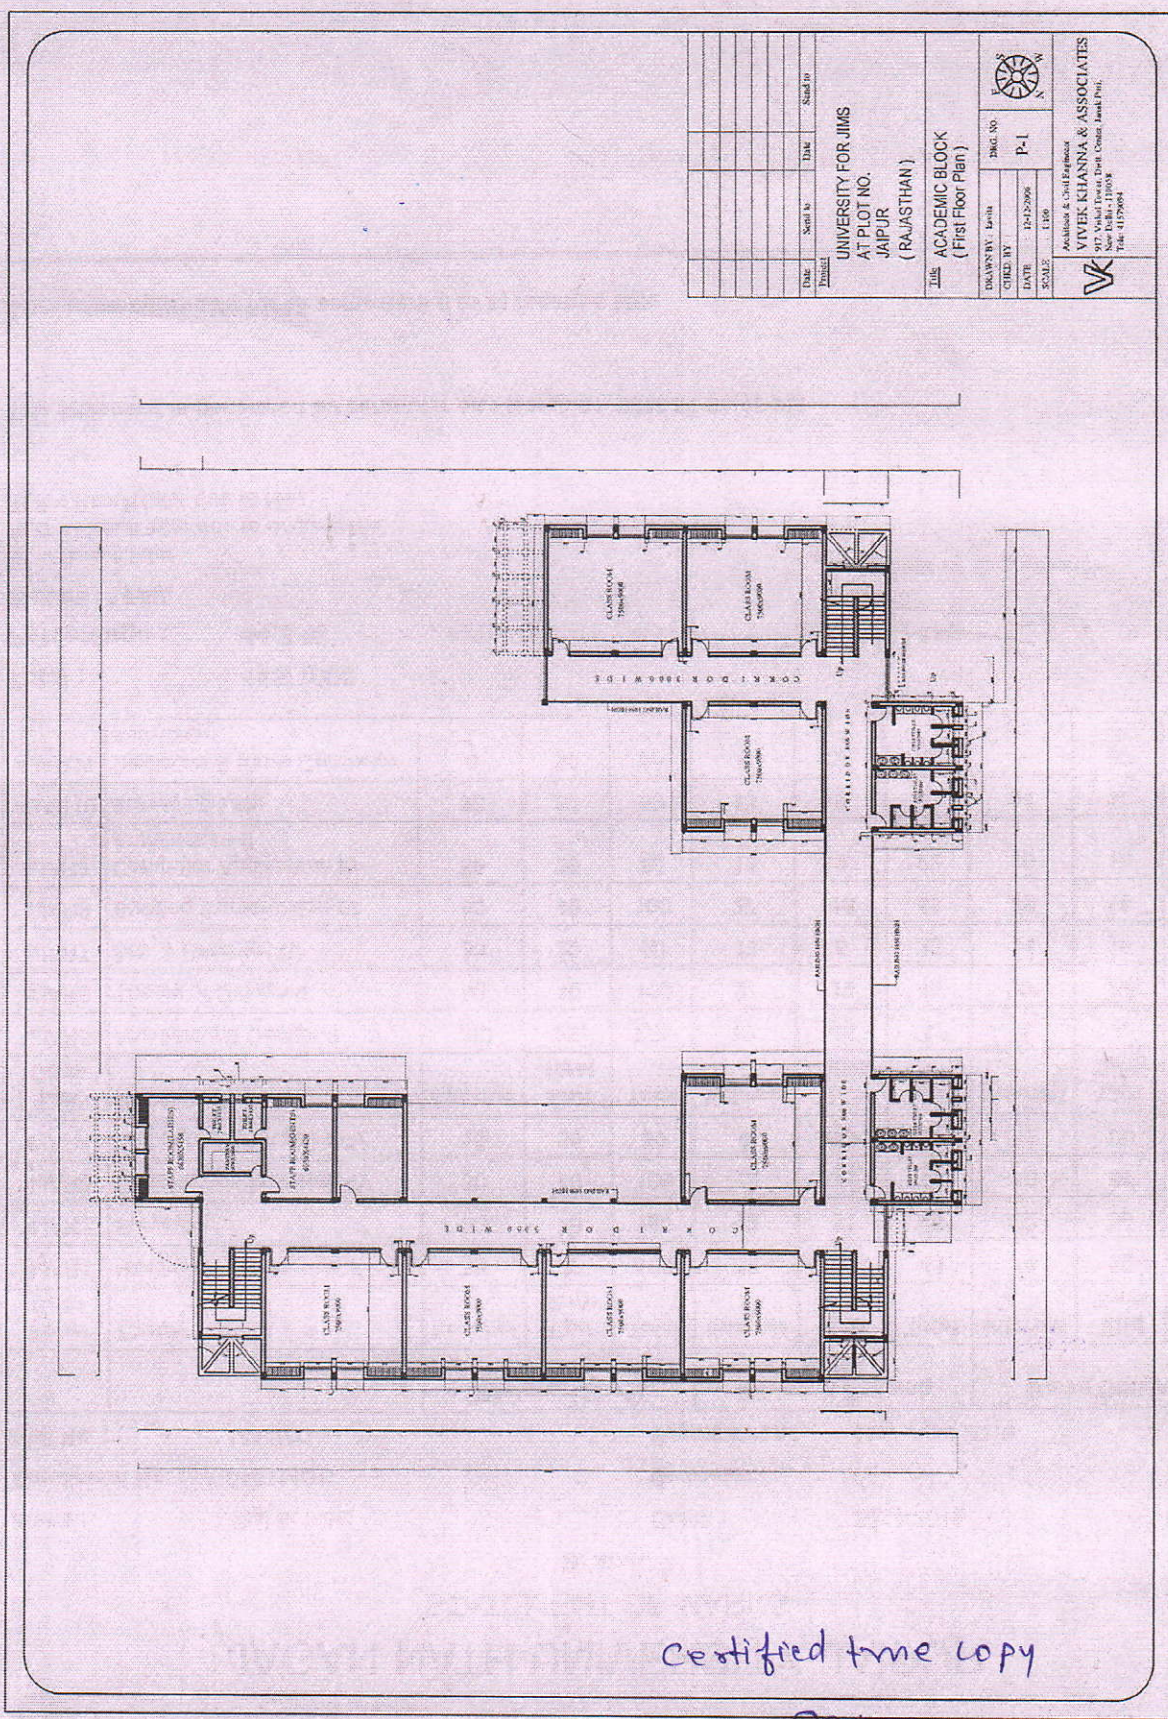


DATE	Sheet No.	DATE	Sheet No.
Project	UNIVERSITY FOR JIMS	Project	UNIVERSITY FOR JIMS
	AT PLOT NO.		AT PLOT NO.
	JAIPUR		JAIPUR
	(RAJASTHAN)		(RAJASTHAN)
	JIMS		JIMS
	ACADEMIC BLOCK		ACADEMIC BLOCK
	(First Floor Plan)		(First Floor Plan)
DESIGNED BY	DRG. NO.	DATE	SCALE
19-12-2006	P-1	1:100	
Architect & Civil Engineer VIVEK KHANNA & ASSOCIATES 10/1, Sector-10, Gurgaon, Haryana New Delhi-110058 Tel: 4157904			

Certified true copy

Handwritten signature: B. Pay.
DEAN
 FACULTY OF EDUCATION
 JAGANNATH UNIVERSITY, JAIPUR

(First Floor Plan)

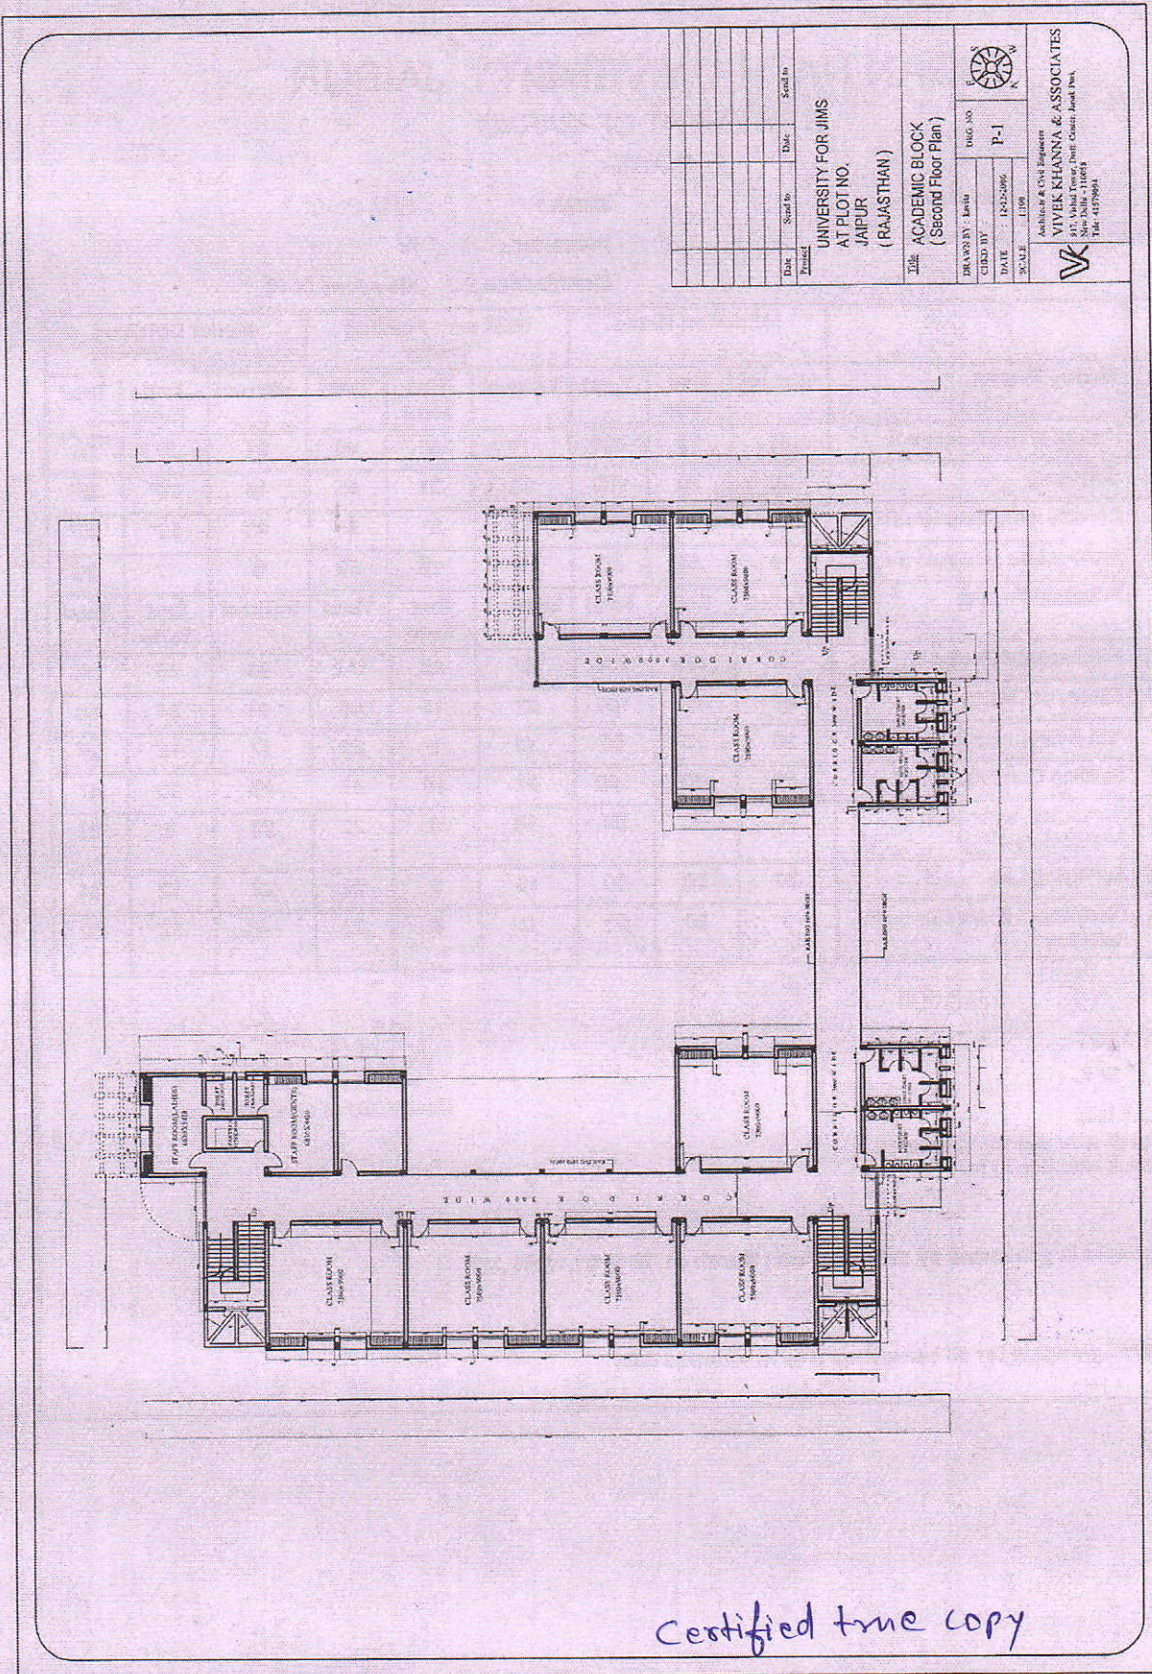

Date	Sheet No.	Date	Sheet No.

UNIVERSITY FOR JIMS
AT PLOT NO. JAJPUR
(RAJASTHAN)

ACADEMIC BLOCK
(Second Floor Plan)

DRAWN BY: *[Signature]* DWG. NO. P-1
 DATE: 12-12-2006 SCALE: 1/100
 VV & C
 VIVEK KHANNA & ASSOCIATES
 Architects & Civil Engineers
 New Bldg. - 110674
 T. No. 4478994

(Second Floor Plan)

Certified true copy

[Signature]
 DEAN
 FACULTY OF EDUCATION
 JAGANNATH UNIVERSITY, JAJPUR


 **JAGANNATH**
UNIVERSITY, JAIPUR
(UGC Approved & NAAC Accredited)


DEPARTMENT OF EDUCATION

Details of Available Infrastructure




Department of Education


DEAN,
FACULTY OF EDUCATION
JAGANNATH UNIVERSITY, JAIPUR

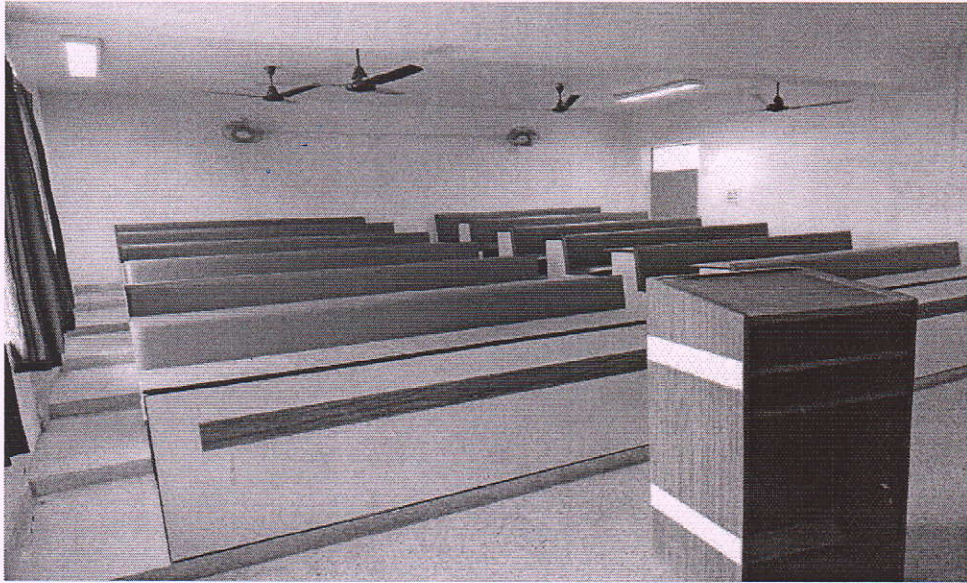

Classroom

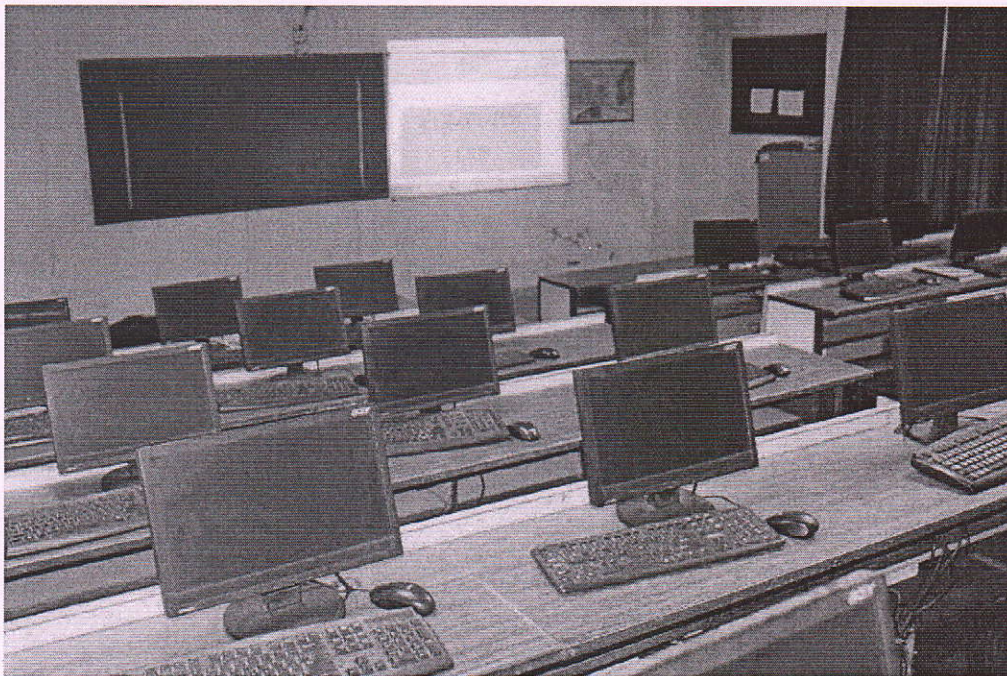

ICT LAB

B. P. Singh
DEAN
FACULTY OF EDUCATION
JAGANNATH UNIVERSITY, JAIPUR




ART and Craft Lab




PSYCHOLOGY LAB

B. Jay
DEAN
FACULTY OF EDUCATION
JAGANNATH UNIVERSITY, JAIPUR

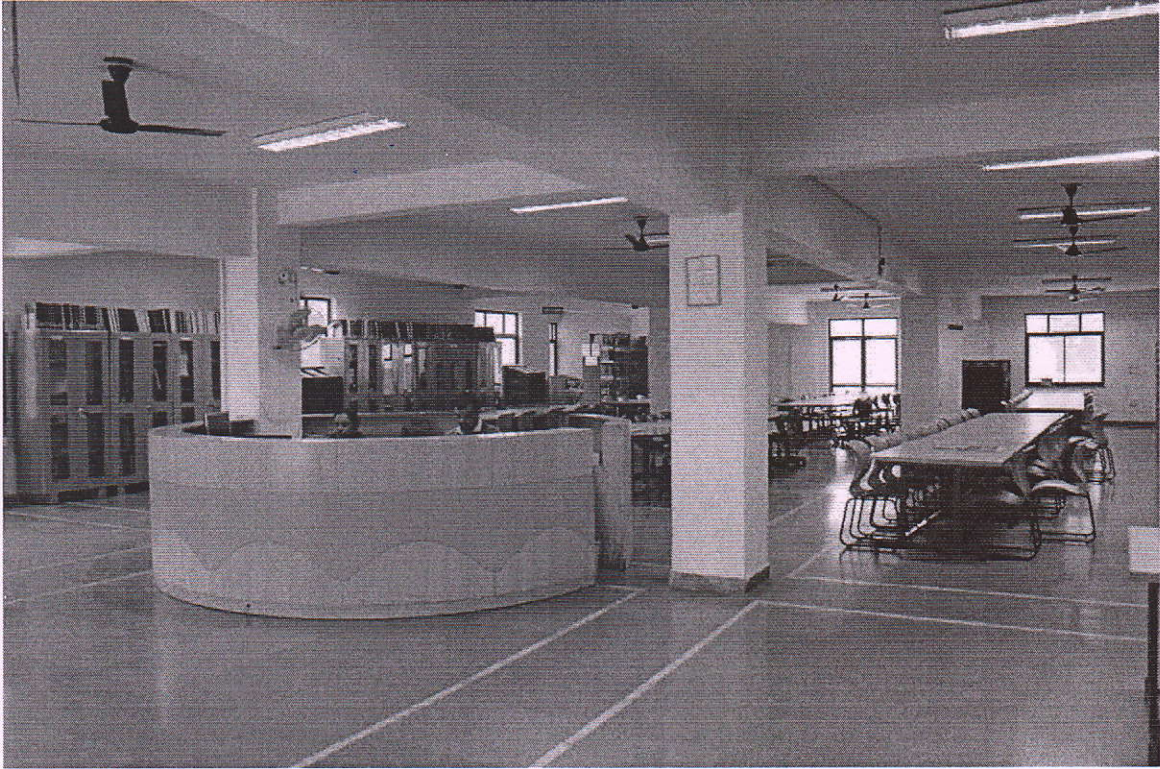


Library

B. Patel
DEAN
FACULTY OF EDUCATION
JAGANNATH UNIVERSITY, JAIPUR

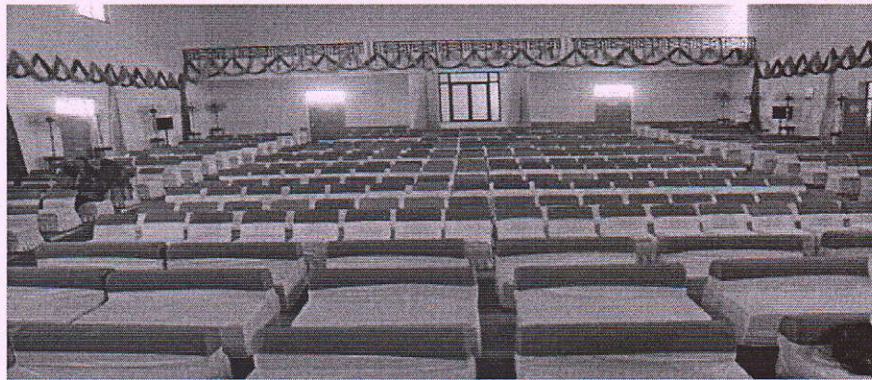


Auditorium

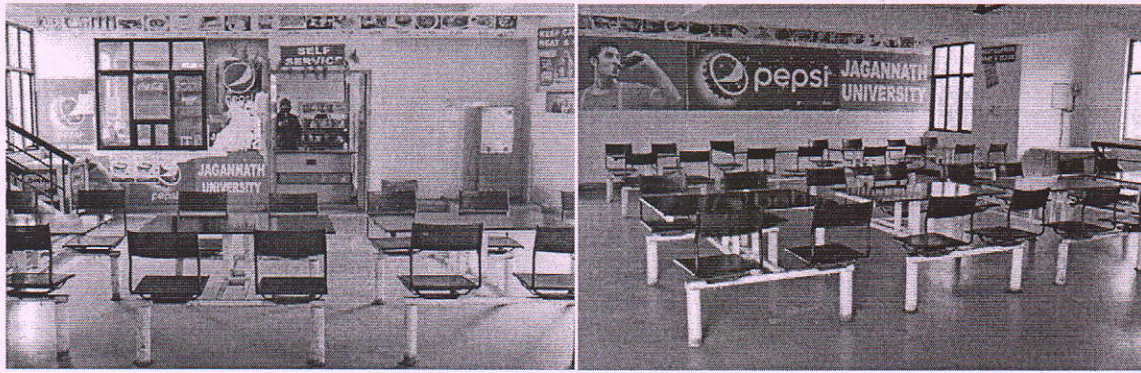

Cafeteria

Dr. P. J.
DEAN
FACULTY OF EDUCATION
JAGANNATH UNIVERSITY, JAIPUR

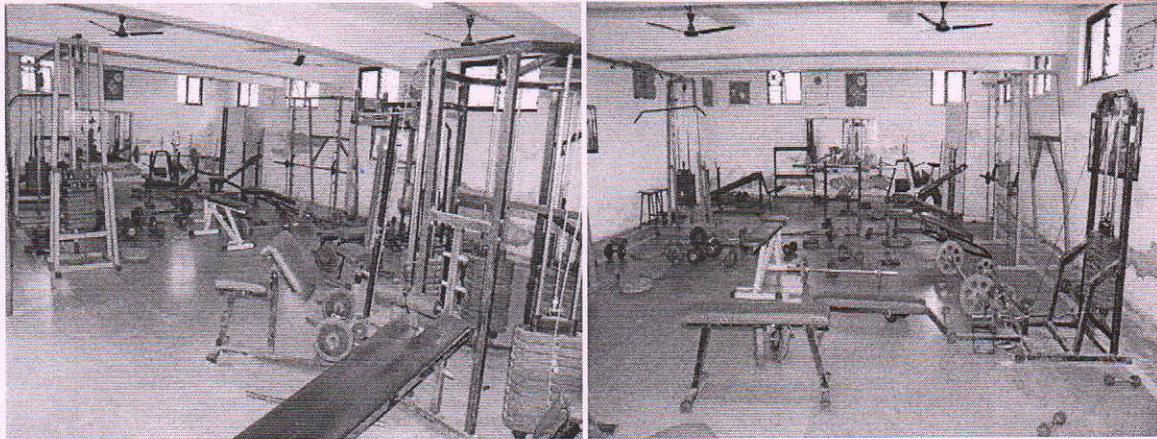


Gymnasium




Boy & Girl Hostel

BPJ
DEAN
FACULTY OF EDUCATION
JAGANNATH UNIVERSITY, JAIPUR

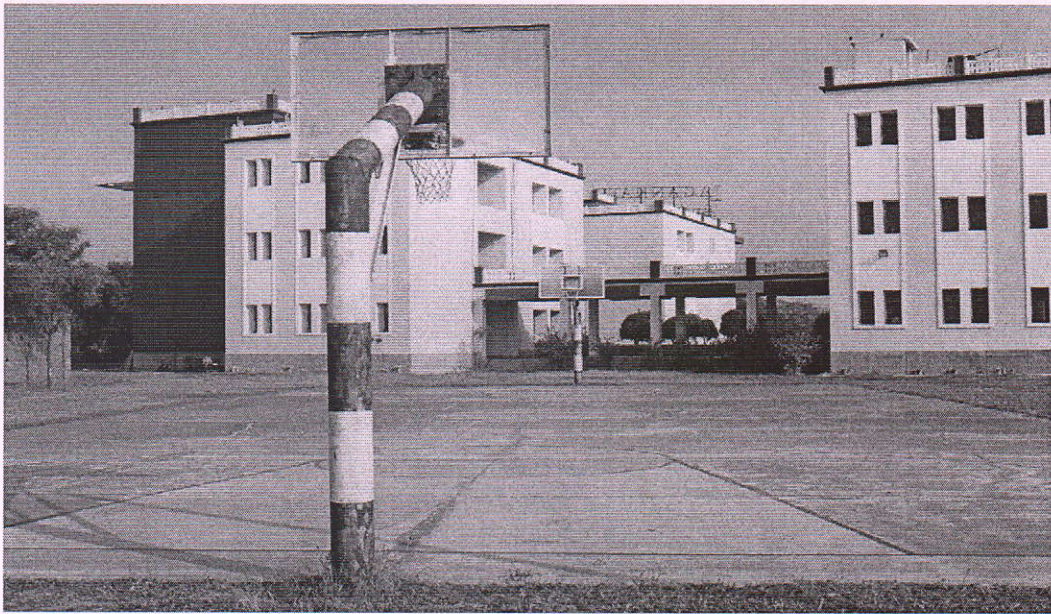

Play Ground

B. K. J.
DEAN
FACULTY OF EDUCATION
JAGANNATH UNIVERSITY, JAIPUR

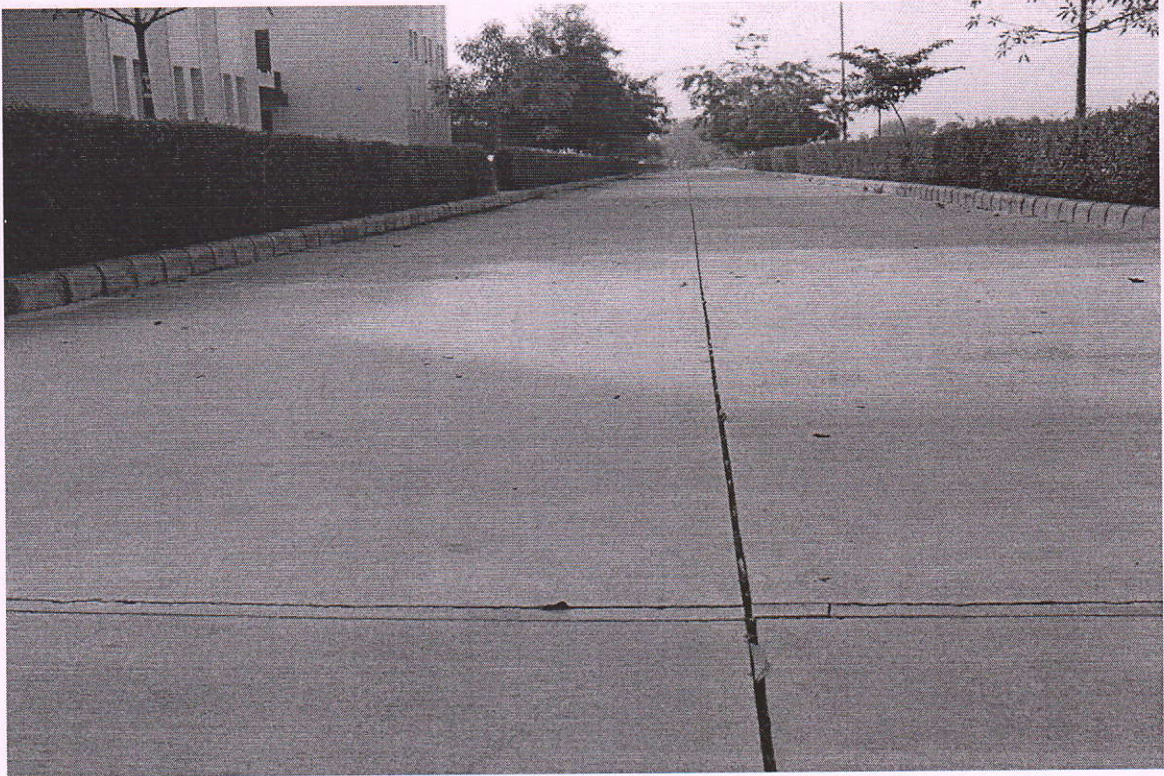

Cycle track

B. P. Singh
DEAN
FACULTY OF EDUCATION
JAGANNATH UNIVERSITY, JAIPUR